


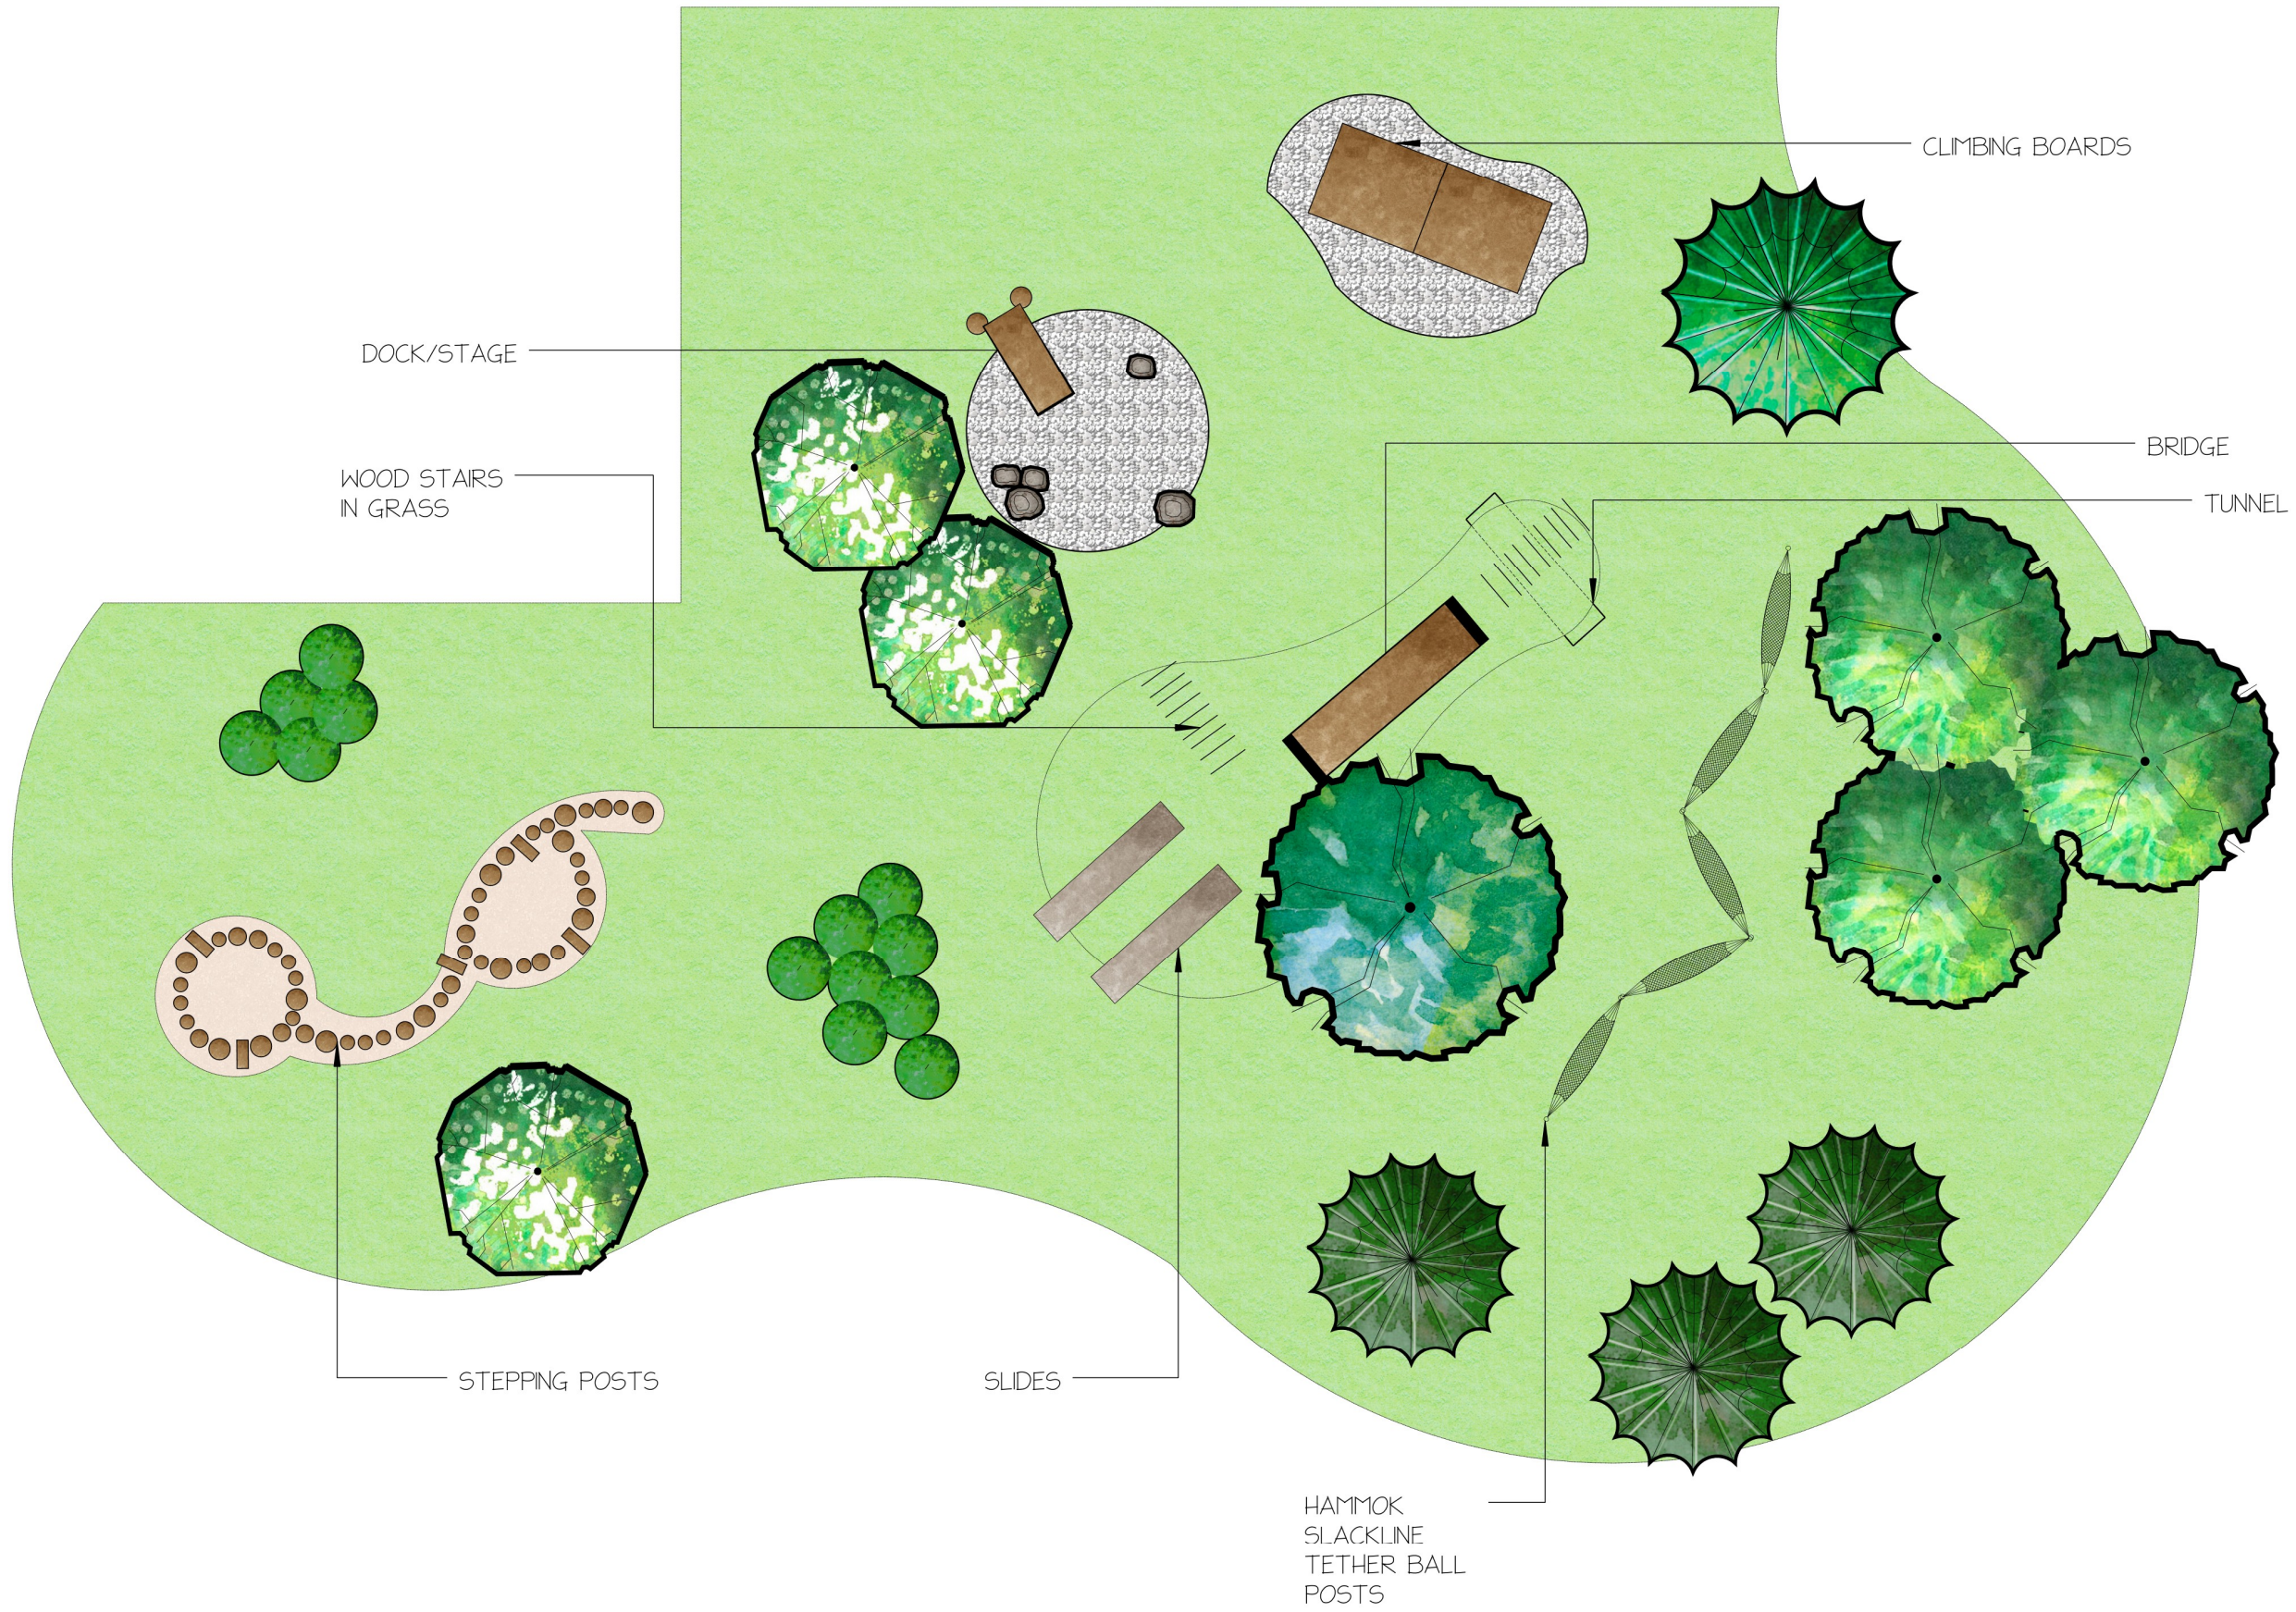

LETHBRIDGE, AB
403-327-8722

No.	Date	Revision

Client :
ST. PATRICK ELEM

Address :
TABER, AB

Scale : 1:150m

Plan No. : L - 1

Designer : K.HIRONAKA
Editor :
Date : AUG 27, 2020